


MASTER SECOND FLOOR PLAN

NORTH SCALE: 1/8" = 1'-0"

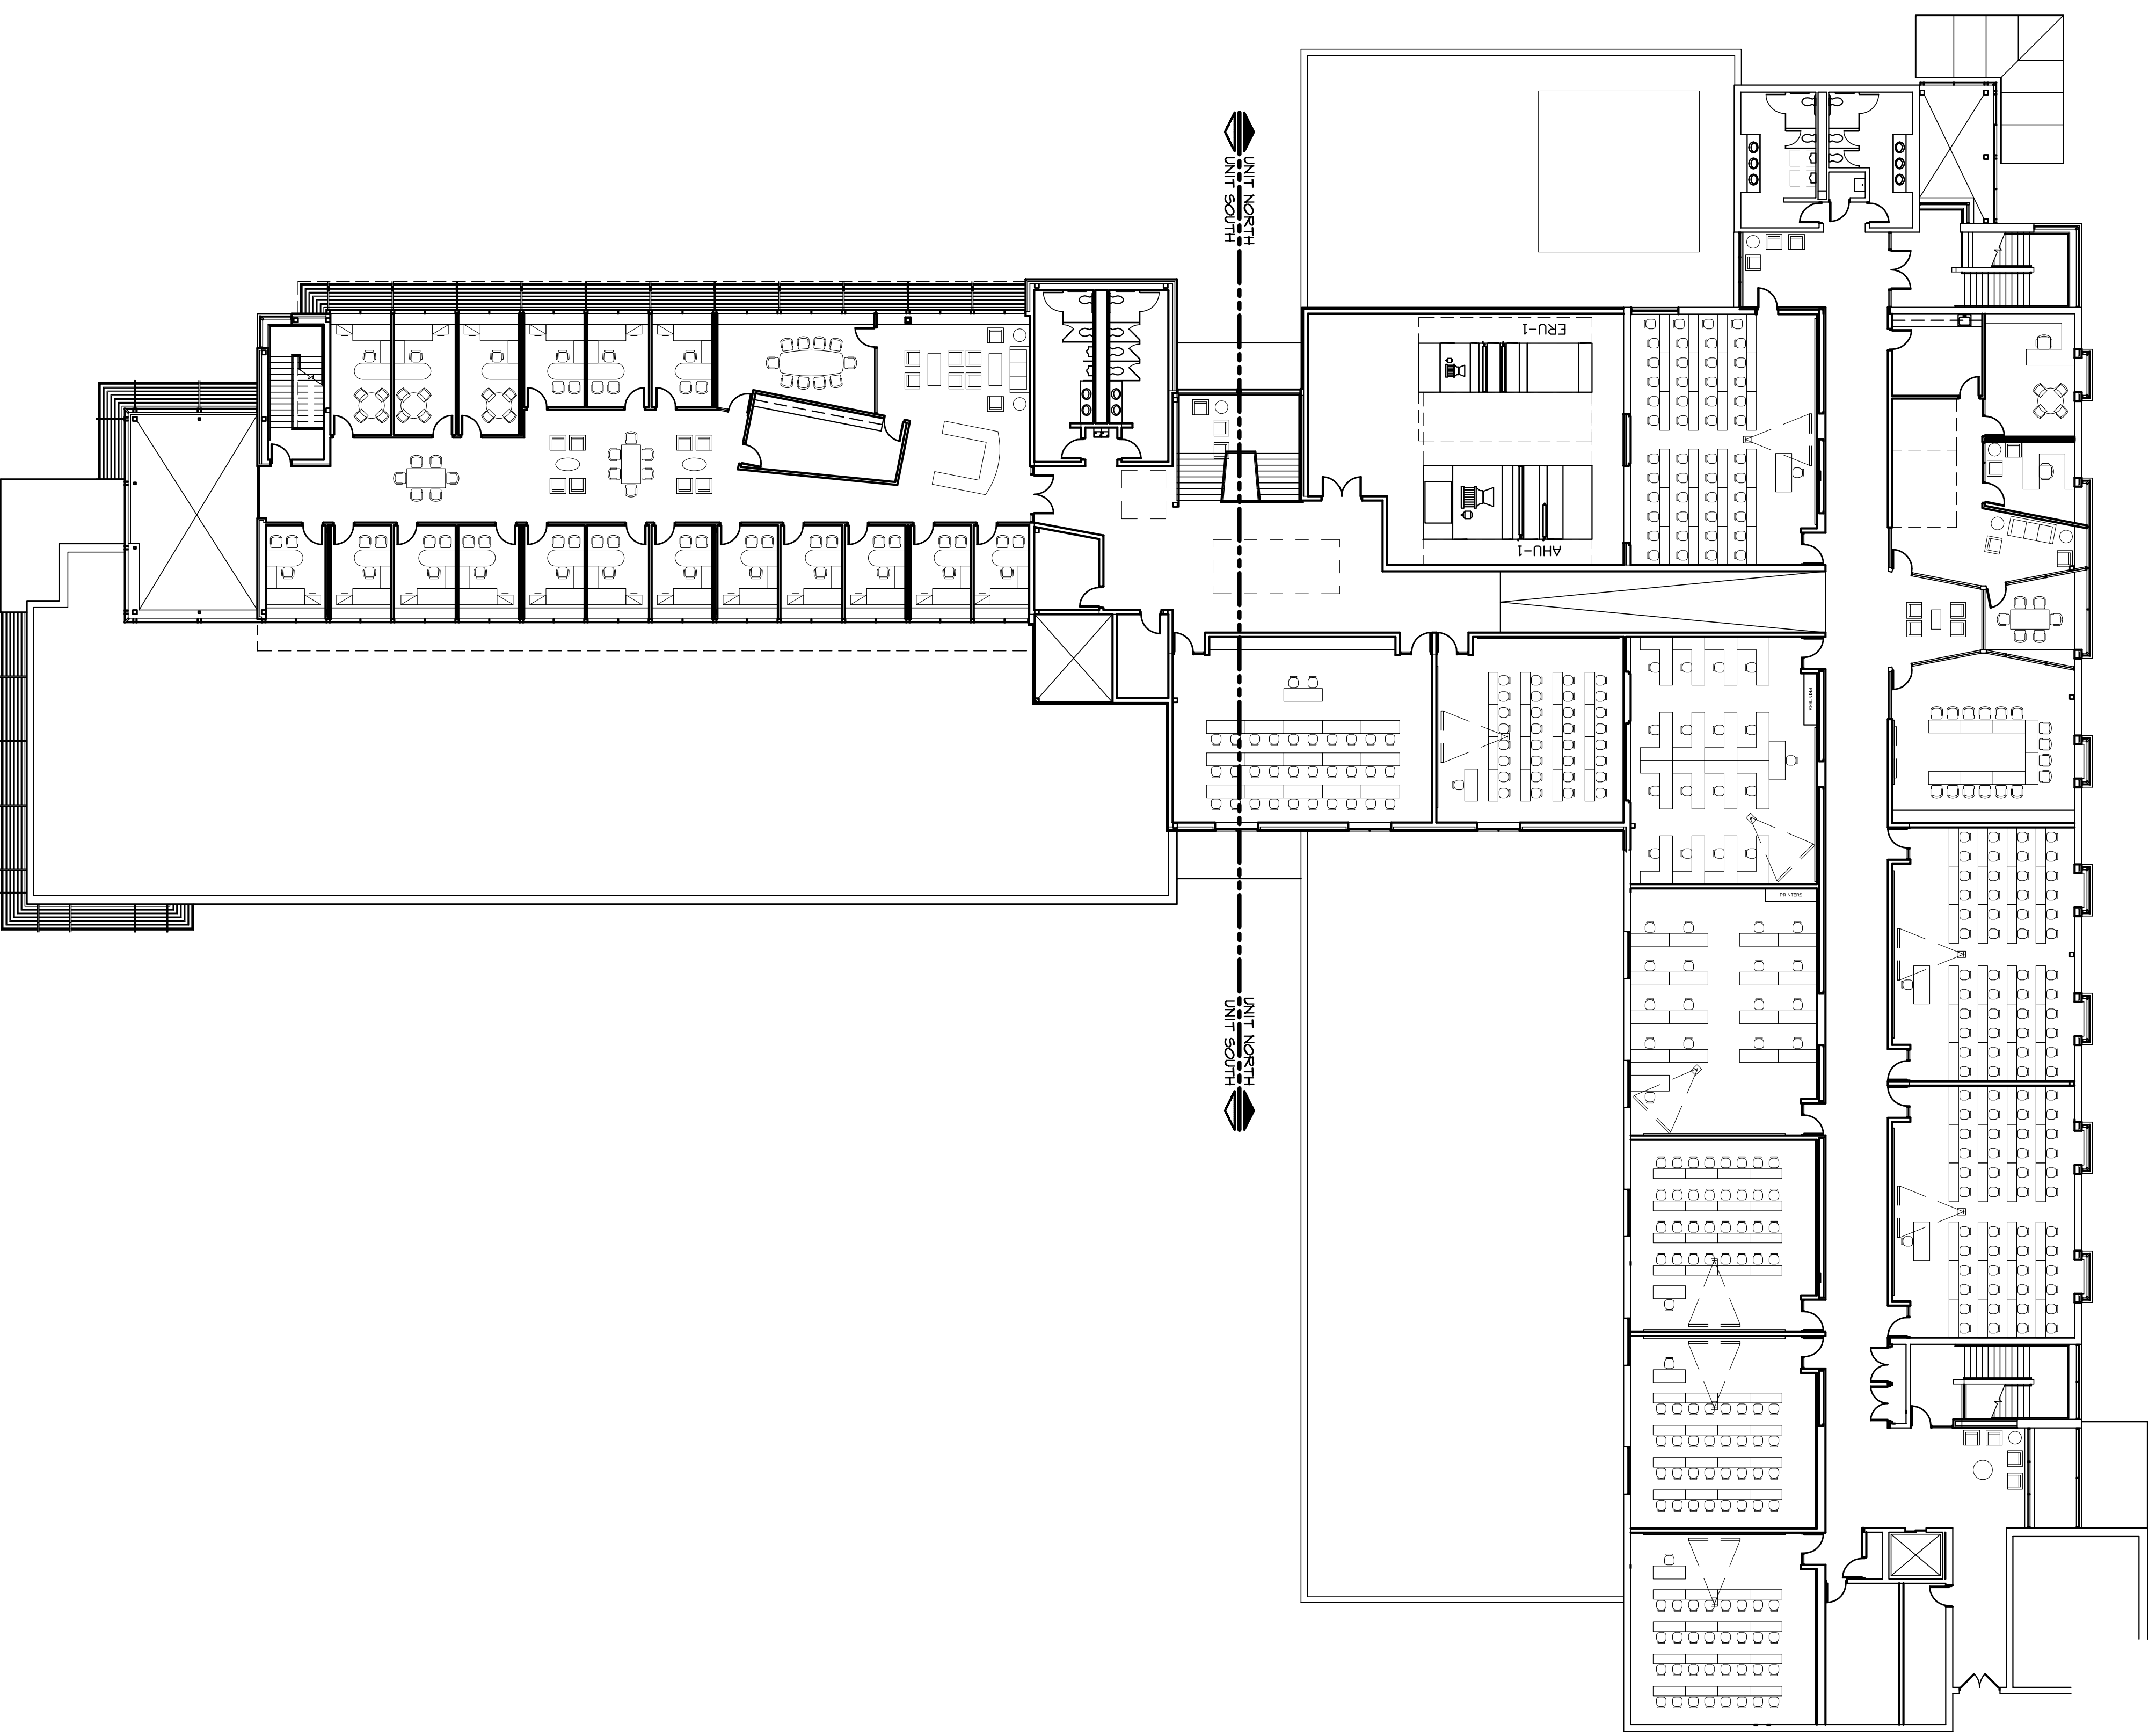

MASTER SECOND FLOOR FURNITURE PLAN

NORTH SCALE: 1/8" = 1'-0"

NO.	REVISION	DATE

100 S. JEFFERSON AVE.
SUITE 601
SAGINAW, MICHIGAN 48607
989-752-8107
WIGEN TINKNELL MEYER & ASSOCIATES, INC.
ARCHITECTS AND PLANNERS

PROJECT TITLE
RENOVATIONS AND ADDITION TO:
Saginaw Valley State University
PIONEER HALL
SAGINAW, MICHIGAN

SHEET TITLE
MASTER SECOND FLOOR PLANS

PROJECT NUMBER 20535	SHEET NUMBER
PROJECT DATE NOVEMBER 18, 2005	A2.02
CHECKED BY	