

LOBBY / RECEPTION

GLASS WALL FROM FLOOR TO 9'-9"

HANGING TRACK ON BRICK WALL AT 64 1/2" AND 96 1/2" A.F.F. ALONG ENTIRE WALL

20'-6"


ART GALLERY

42'-3"

EXTERIOR

GLASS WALL FROM FLOOR TO 9'-9"

29'-0"

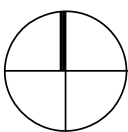


FLOOR PLAN

SCALE: 1/8" = 1'-0"

DISPLAY PANELS:
26 MOVEABLE PANELS
3'-3" X 8'-4" X 1 1/2"

DISPLAY BOXES:
(10) 22" X 22" X 36"
(6) 12" X 12" X 36"
(4) 8" X 8" X 8"
(1) 22" X 43" X 36"
(3) 24" X 24" X 12"
(1) 22" X 22" X 24"
(1) 16" X 16" X 55"
(1) 24" X 24" X 24"
(1) 43" X 22" X 36"
(1) 16" X 16" X 33"
(2) 16" X 16" X 36"

LOBBY /
RECEPTION

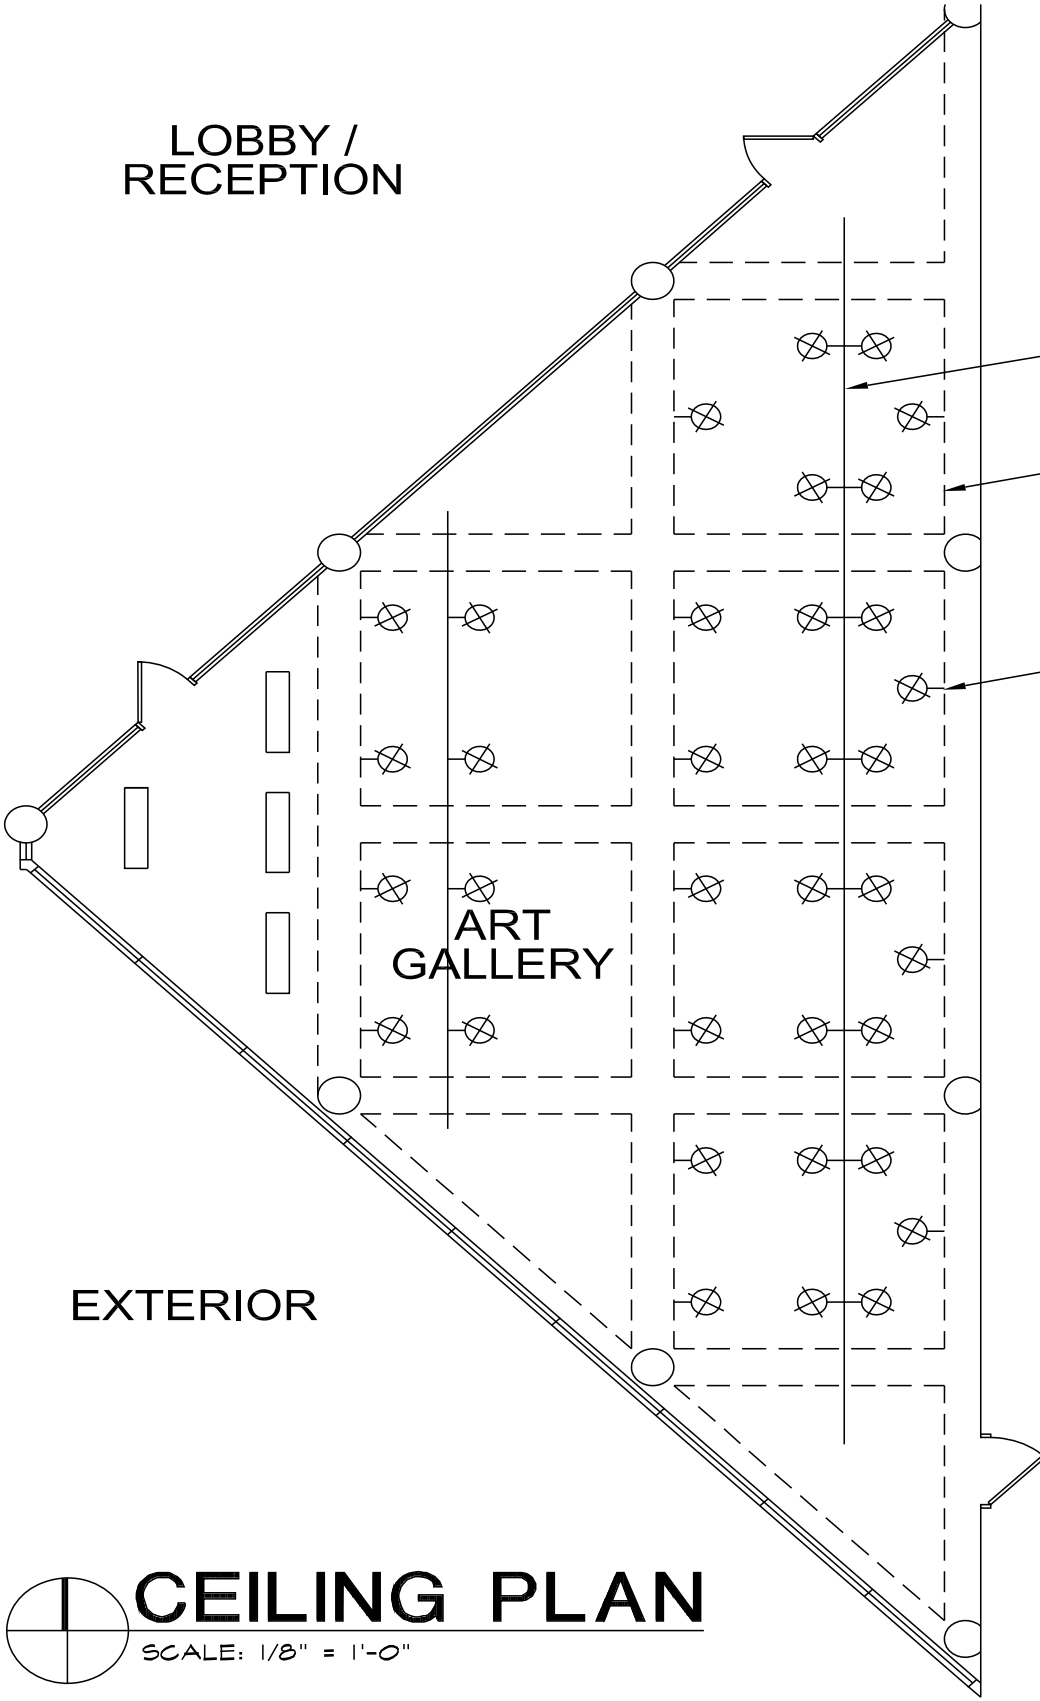

TRACK LIGHTS MOUNTED
ABOVE SOFFIT


LINE OF SOFFITS BOTTOM
AT 9'-9"

TRACK LIGHTS MOUNTED
TO SIDE FACE OF SOFFIT

ART
GALLERY


NATURAL LIGHT:
CEILING IS KALWALL
TRANSLUCENT PANELS

EXTERIOR

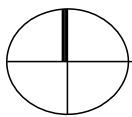


CEILING PLAN

SCALE: 1/8" = 1'-0"

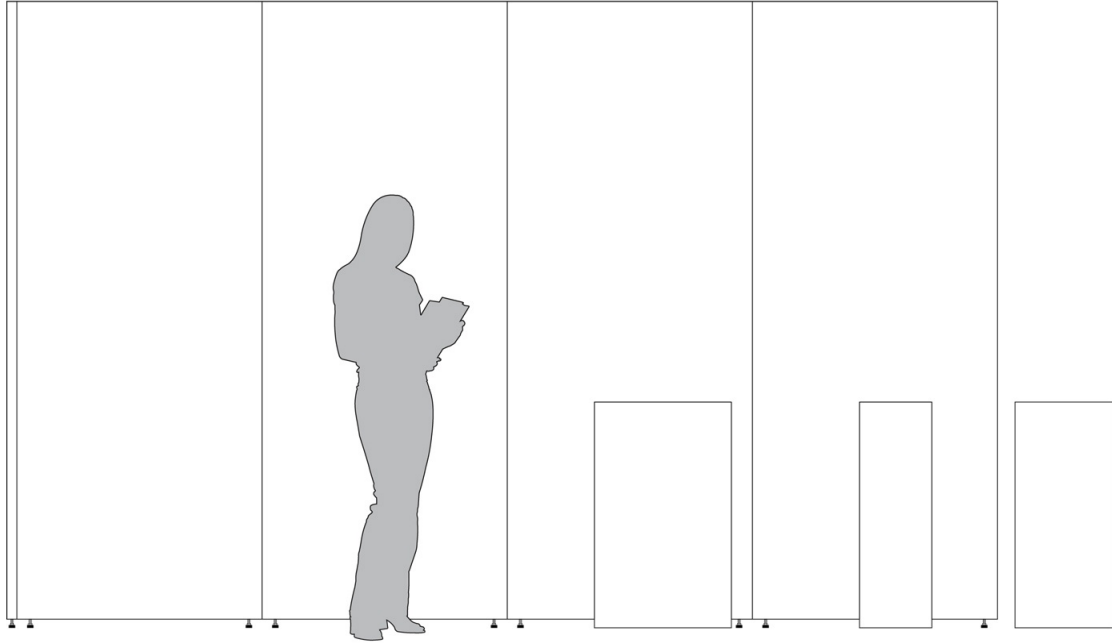

Wall panels are 3'w x 8'h. Pedestals vary in height and width.

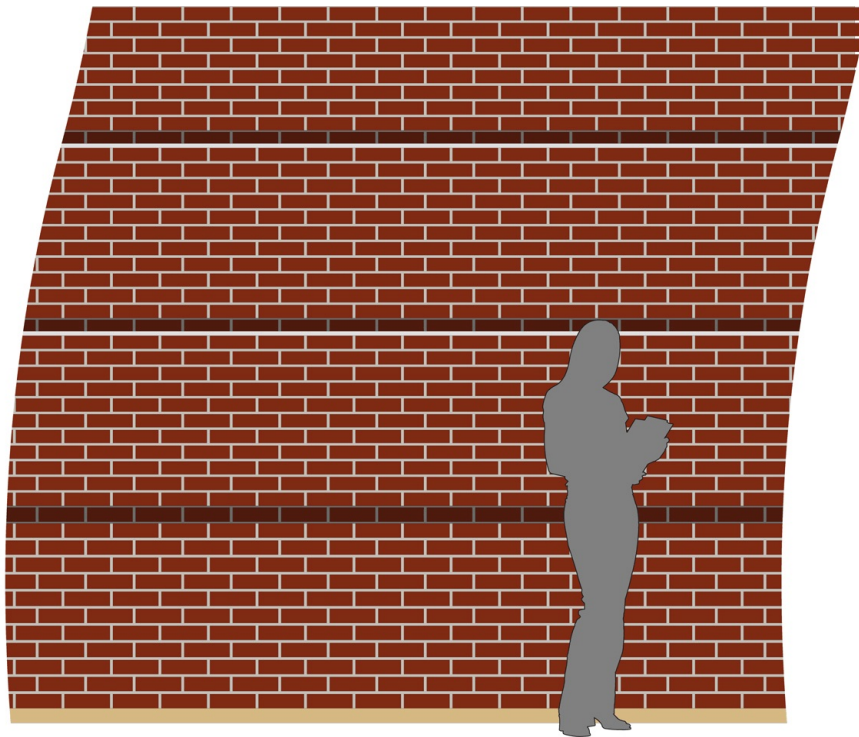

East wall of gallery is all brick, all other walls are glass.